

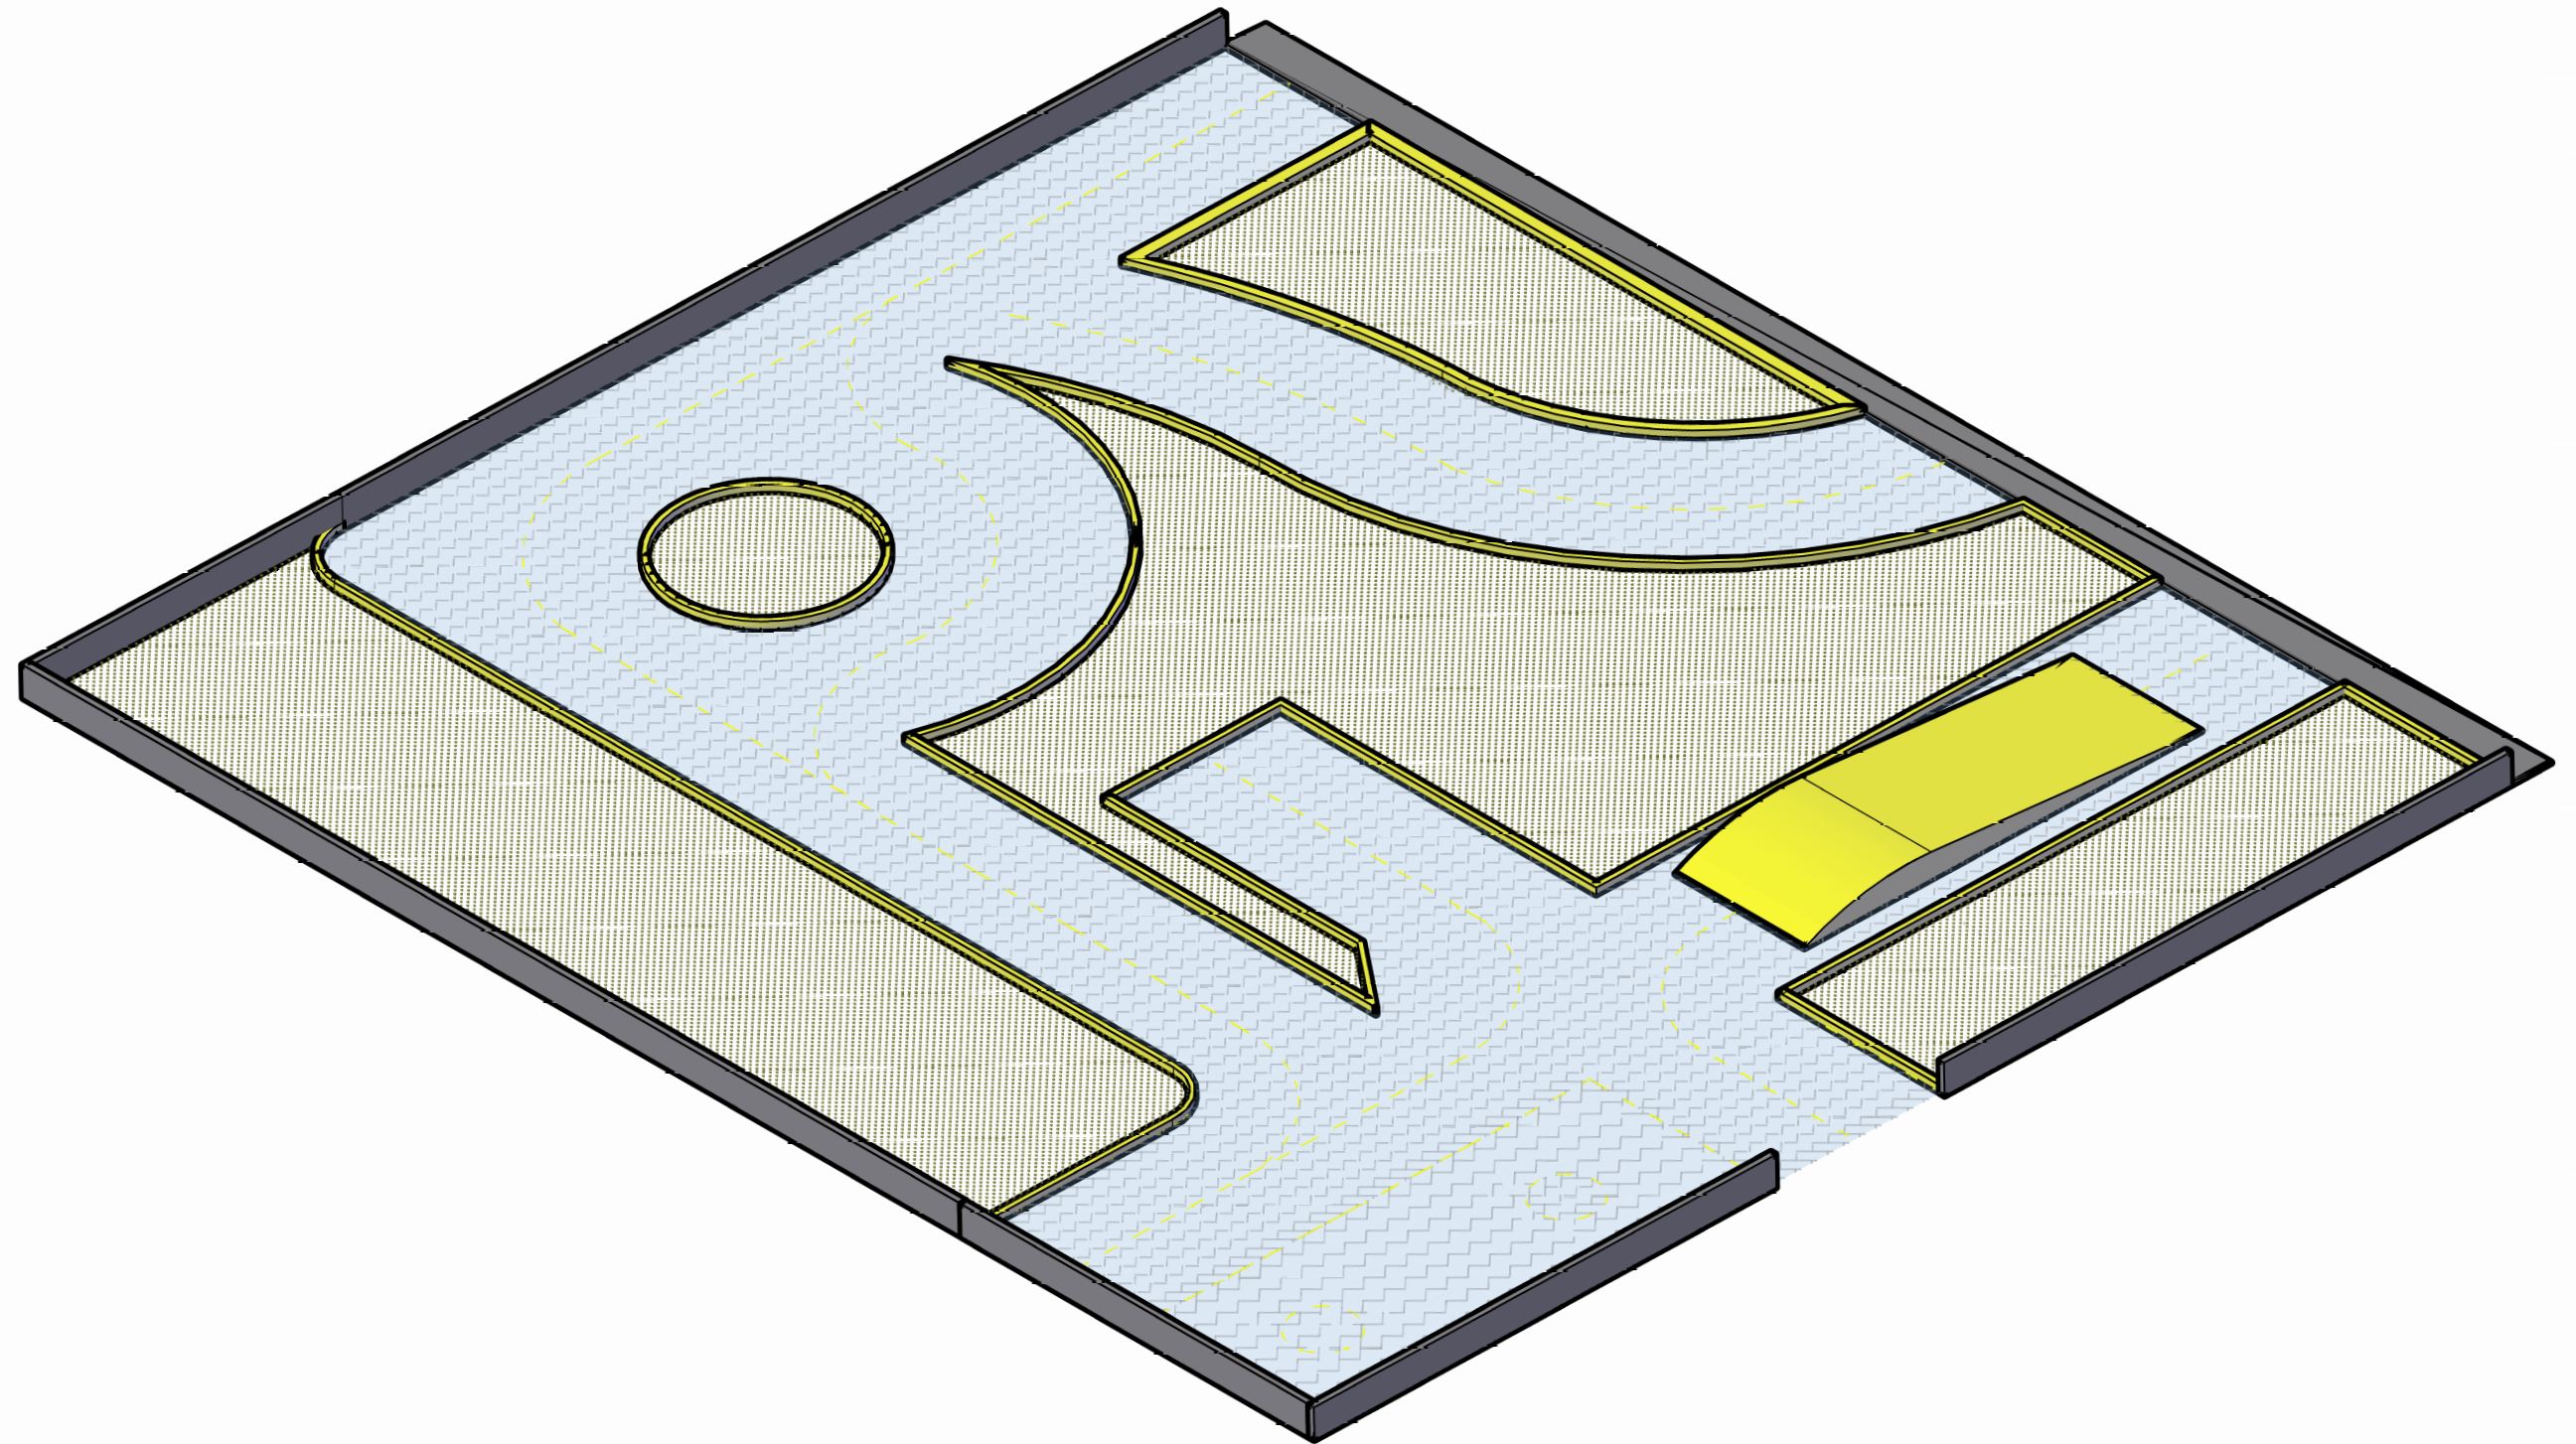


22 JUNE 2025

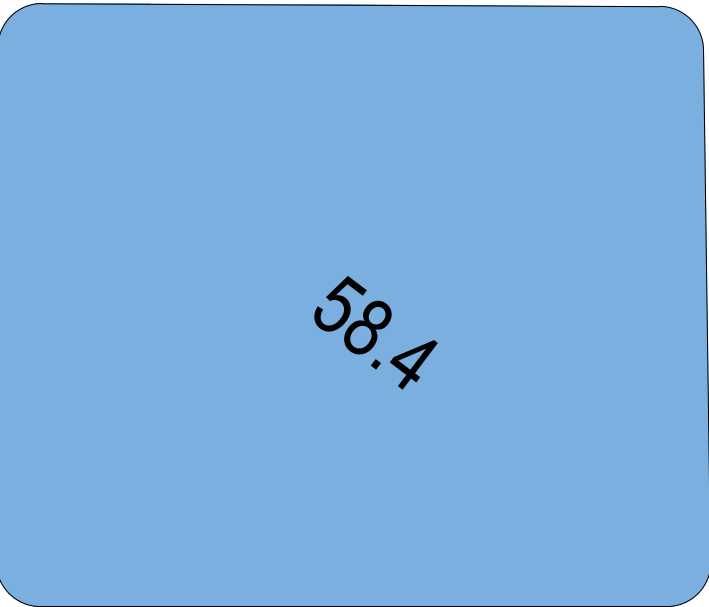


TH. GURAI DHOO DRIVING TRACK
CONCEPT DESIGN

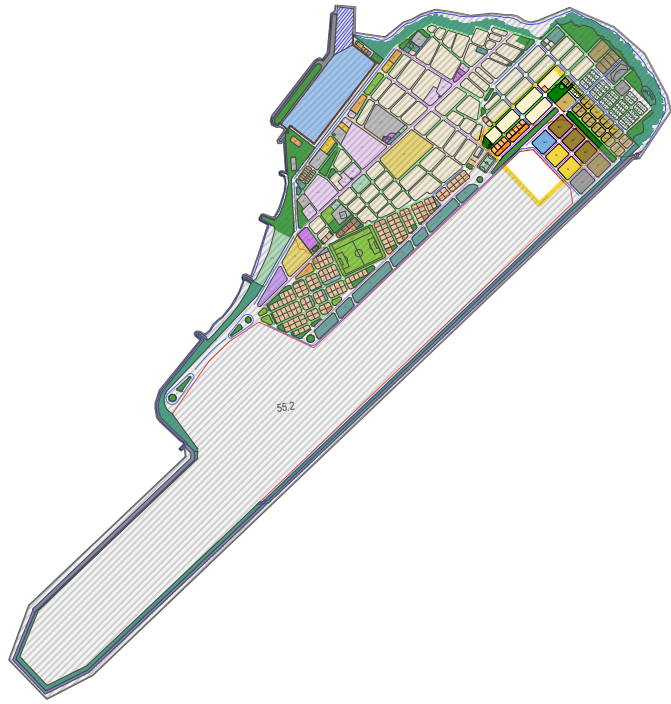

AIRPORT

EXISTING PLOT

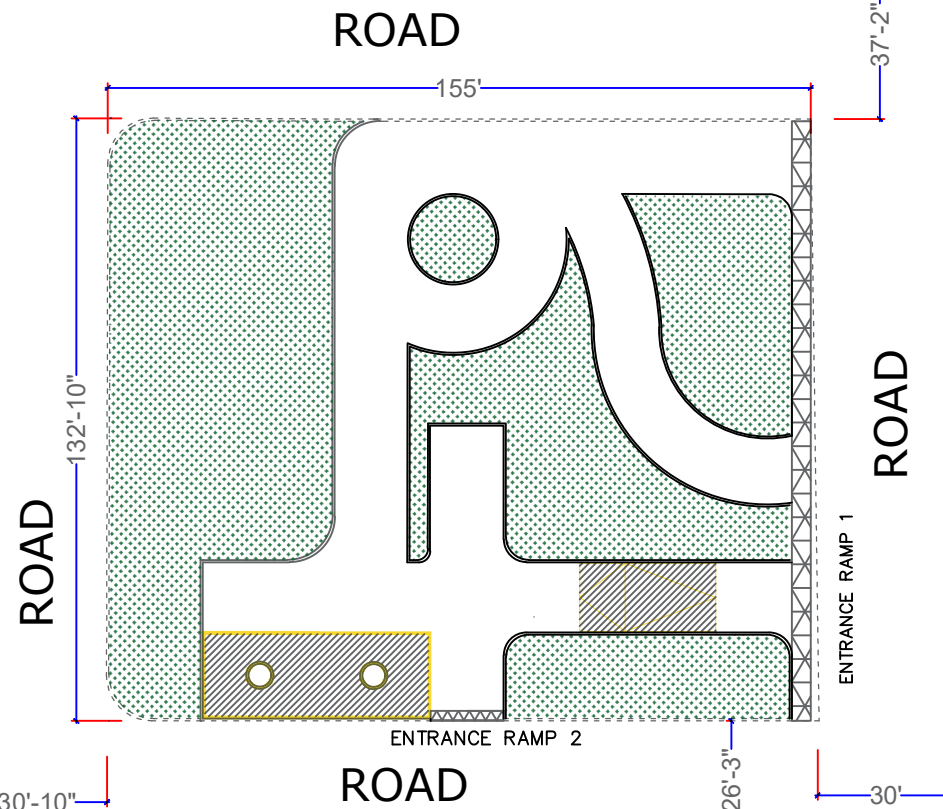

EXISTING PLOT

EXISTING PLOT

EXISTING PLOT

GENERAL NOTES:

1. Do not scale drawings. Dimensions govern
2. All dimensions shall be verified on site before proceeding with work
2. ALL THE DRAFTS ARE BASED A-ZONE LICENCING GUIDE GIVEN FOR LOCAL COUNCILS TO ENABLE LICENCE PORTAL

ABULLA
INVESTMENT

PROJECT

TH. GURAI DHOO - DRIVING TRACK

CLIENT

SECRETARIATE OF TH.GURAI DHOO COUNCIL

MOONLIGHT
MOONLIGHT MAGU
TH. KINBI DHOO 14120,
REPUBLIC OF MALDIVES
ABLHOA85@GMAIL.COM
☎ +960 9484278

CAD BY: -
SAJID

DISCIPLINE

DETAIL DRAWINGS ACCORDING TO A-ZONE LICESING GUIDE OF TRANSPORT AUTHORITY

SHEET SIZE

A3

SCALE 1:10000



SHEET REFERENCE

CONCEPT

UPDATE

18/06/2025

PLOTTING PLAN :

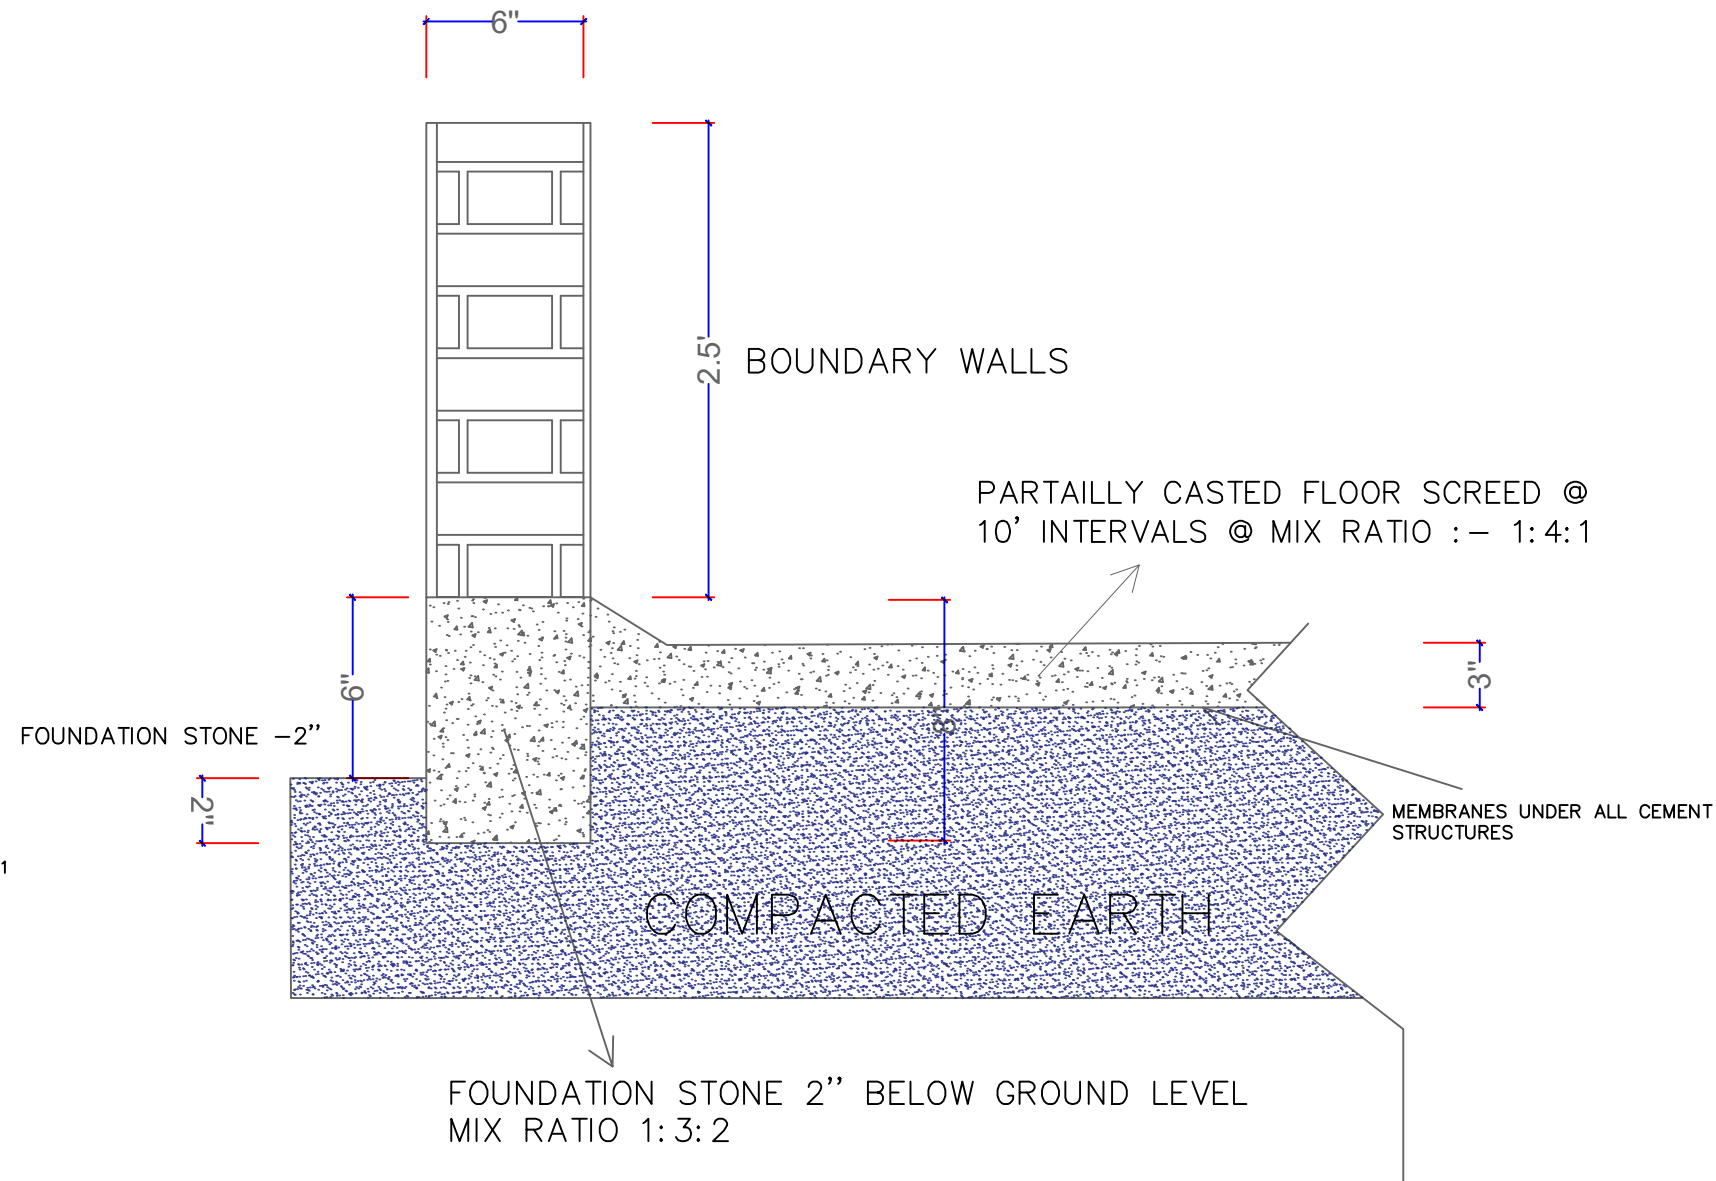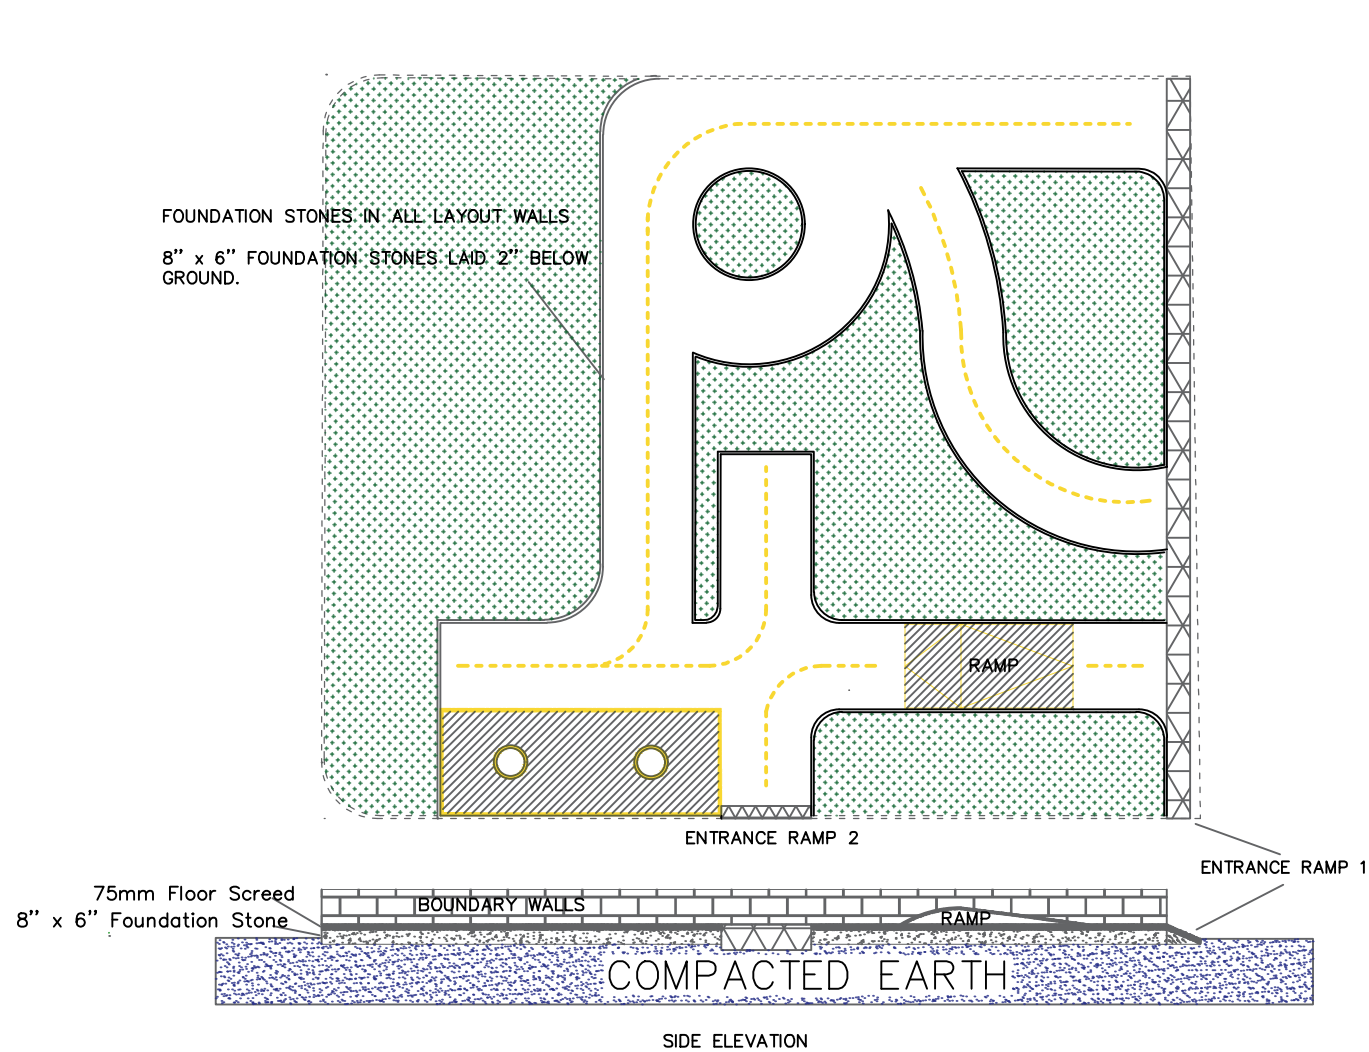

GENERAL NOTES:

1. Do not scale drawings. Dimensions govern
2. All dimensions shall be verified on site before proceeding with work
2. ALL THE DRAFTS ARE BASED A-ZONE LICENCING GUIDE GIVEN FOR LOCAL COUNCILS TO ENABLE LICENCE PORTAL

ABULLA
INVESTMENT

MOONLIGHT
MOONLIGHT MAGU
TH. KINBIDHOO 14120,
REPUBLIC OF MALDIVES
ABLHOA85@GMAIL.COM
☎ +960 9484278

PROJECT

TH. GURAI DHOO - DRIVING TRACK

CLIENT

SECRETARIATE OF TH.GURAI DHOO COUNCIL

CAD BY: -
SAJID

DISCIPLINE

IN CORPORATION AND RESOLUTION OF
TH. GURAI DHOO COUNCIL

SHEET SIZE

A3

SHEET REFERENCE


TYPICAL SECTIONS

SCALE 1:10000


UPDATE

01/06/2025

SECTIONS :

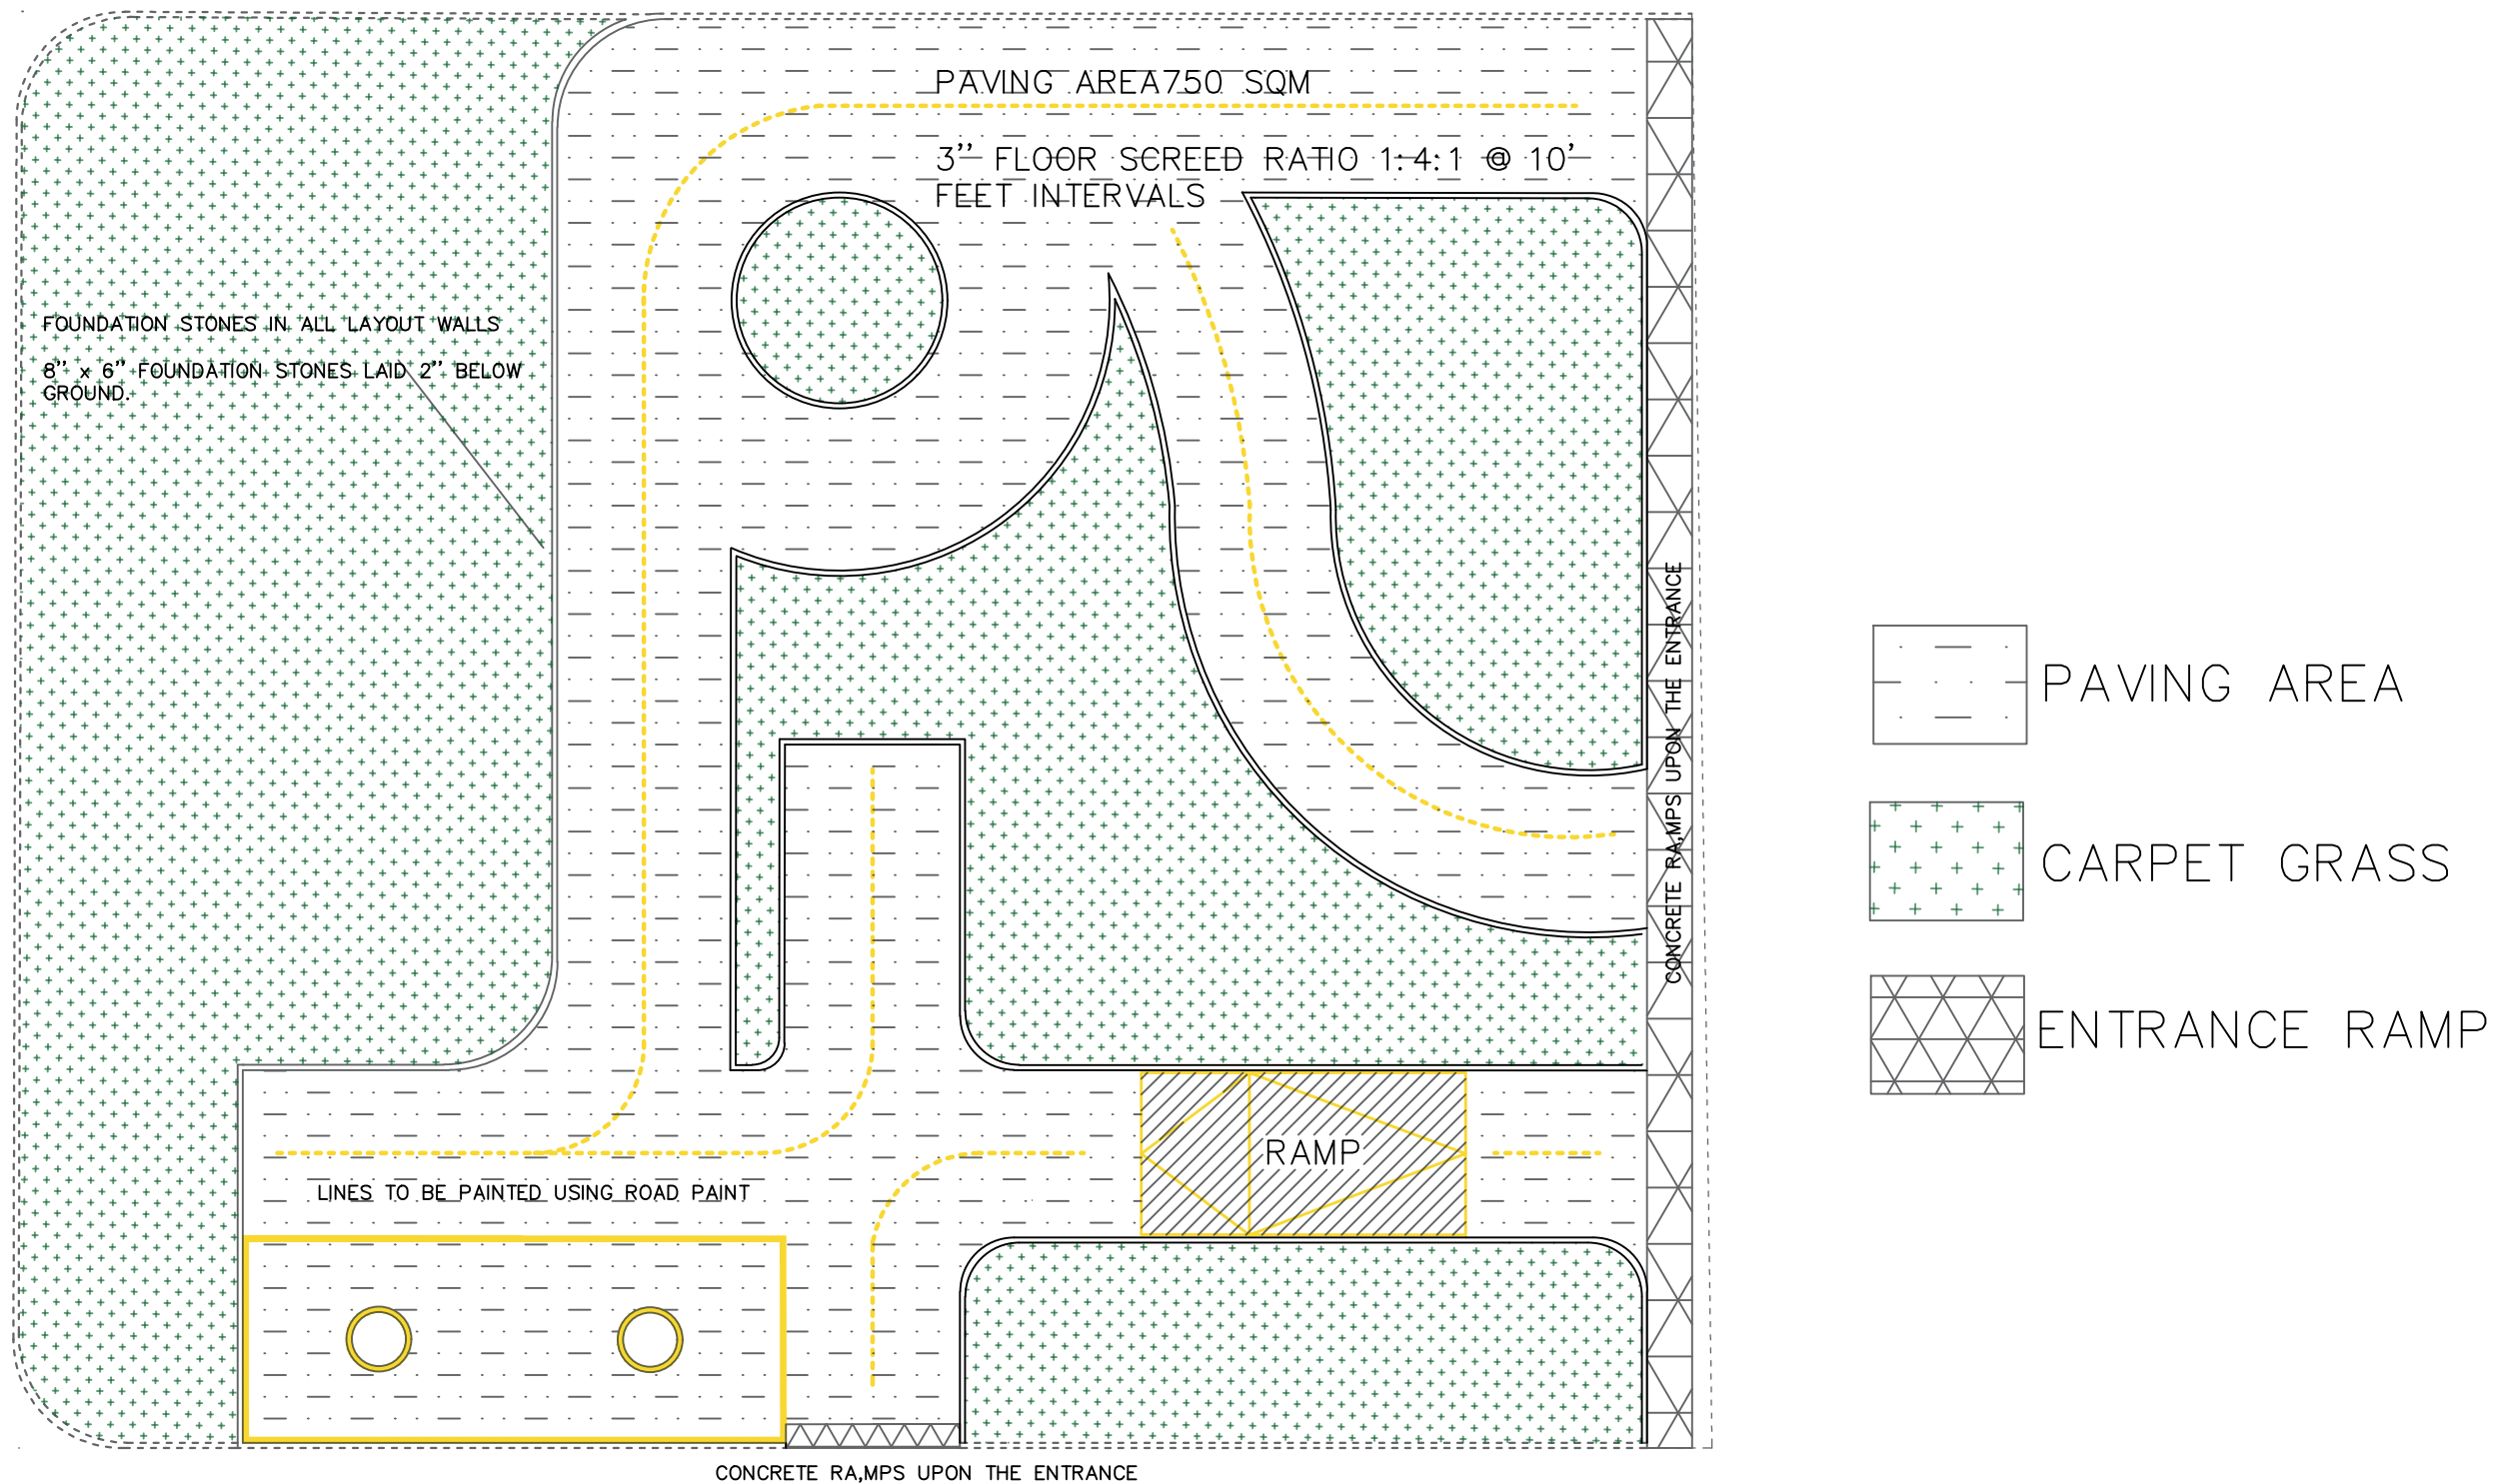

GENERAL NOTES: 1. Do not scale drawings. Dimensions govern 2. All dimensions shall be verified on site before proceeding with work 2. ALL THE DRAFTS ARE BASED A-ZONE LICENSING GUIDE GIVEN FOR LOCAL COUNCILS TO ENABLE LICENCE PORTAL	ABULLA INVESTMENT		CAD BY: - SAJID	
	PROJECT TH. GURAI DHOO - DRIVING TRACK		DISCIPLINE DETAIL DRAWINGS ACCORDING TO A-ZONE LICENSING GUIDE OF TRANSPORT AUTHORITY	
	CLIENT SECRETARIATE OF TH.GURAI DHOO COUNCIL		SHEET SIZE A3	SHEET REFERENCE PAVING PLAN
				UPDATE 01/06/2025

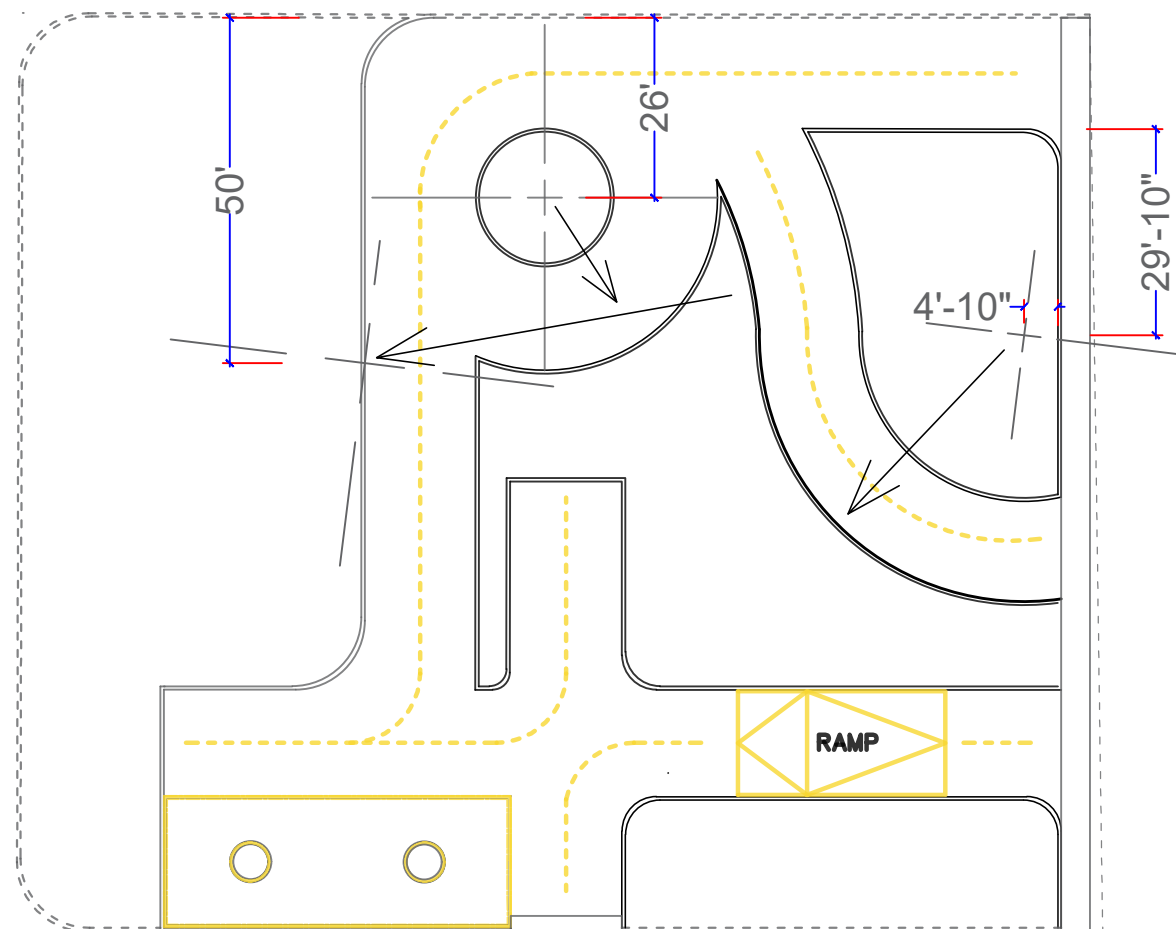

GENERAL NOTES:

1. Do not scale drawings. Dimensions govern
2. All dimensions shall be verified on site before proceeding with work
2. ALL THE DRAFTS ARE BASED A-ZONE LICENSING GUIDE GIVEN FOR LOCAL COUNCILS TO ENABLE LICENCE PORTAL

ABULLA
INVESTMENT

MOONLIGHT
MOONLIGHT MAGU
TH. KINBIDHOO 14120,
REPUBLIC OF MALDIVES
ABLHOA85@GMAIL.COM
☎ +960 9484278

CAD BY: -
SAJID

PROJECT

TH. GURAI DHOO - DRIVING TRACK

CLIENT

SECRETARIATE OF TH.GURAI DHOO COUNCIL

DISCIPLINE

DETAIL DRAWINGS ACCORDING TO A-ZONE LICENSING GUIDE OF TRANSPORT AUTHORITY

SHEET SIZE


A3

SHEET REFERENCE

DIMENSION PLAN 3

UPDATE

01/06/2025

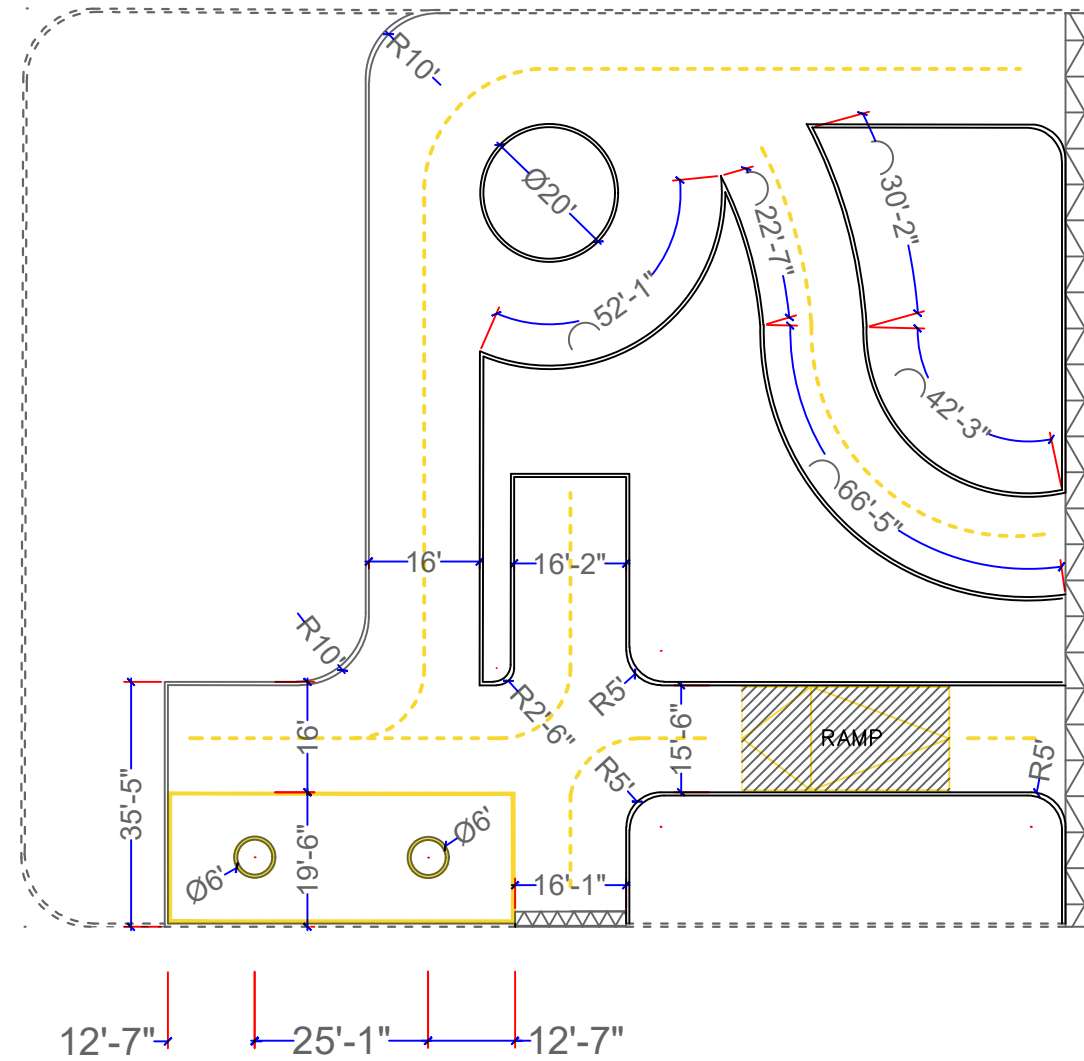

GENERAL NOTES:

1. Do not scale drawings. Dimensions govern
2. All dimensions shall be verified on site before proceeding with work
2. ALL THE DRAFTS ARE BASED A-ZONE LICENCING GUIDE GIVEN FOR LOCAL COUNCILS TO ENABLE LICENCE PORTAL

ABULLA
INVESTMENT

MOONLIGHT
MOONLIGHT MAGU
TH. KINBIDHOO 14120,
REPUBLIC OF MALDIVES
ABLHOA85@GMAIL.COM
☎ +960 9484278

CAD BY: -
SAJID

PROJECT

TH. GURAI DHOO - DRIVING TRACK

CLIENT

SECRETARIATE OF TH.GURAI DHOO COUNCIL

DISCIPLINE

IN CORPORATION AND RESOLUTION OF
TH. GURAI DHOO COUNCIL

SHEET SIZE


A3

SHEET REFERENCE

DIMENSION PLAN 2

UPDATE

01/06/2025

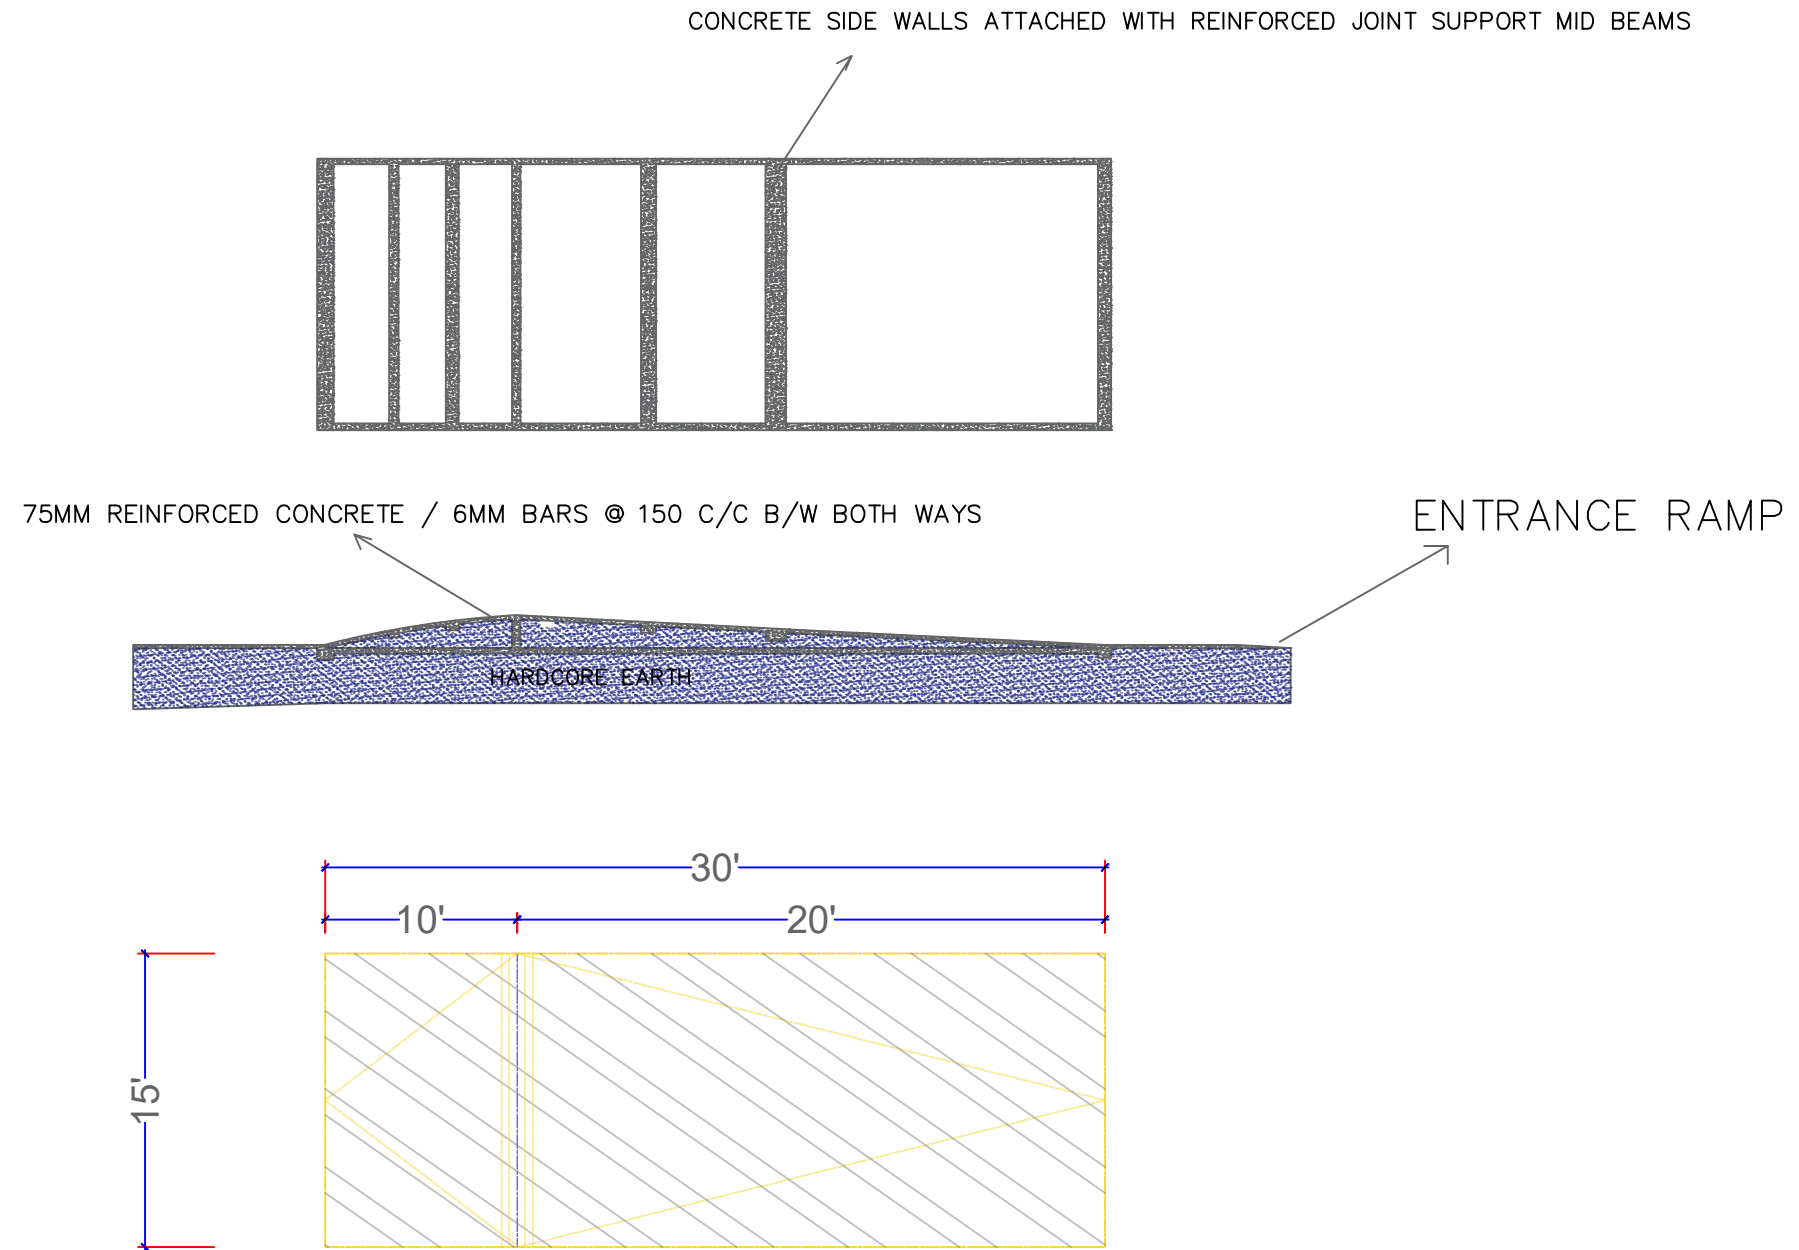

GENERAL NOTES: 1. Do not scale drawings. Dimensions govern 2. All dimensions shall be verified on site before proceeding with work 3. ALL THE DRAFTS ARE BASED A-ZONE LICENSING GUIDE GIVEN FOR LOCAL COUNCILS TO ENABLE LICENCE PORTAL	ABULLA INVESTMENT		MOONLIGHT MOONLIGHT MAGU TH. KINBIDHOO 14120, REPUBLIC OF MALDIVES ABLHOA85@GMAIL.COM ☎ +960 9484278		CAD BY: - SAJID	
	PROJECT TH. GURAI DHOO - DRIVING TRACK			DISCIPLINE IN CORPORATION AND RESOLUTION OF TH. GURAI DHOO COUNCIL		
	CLIENT SECRETARIATE OF TH.GURAI DHOO COUNCIL			SHEET SIZE		SHEET REFERENCE
				A3		RAMP DETAILS
					UPDATE 01/06/2025	